




1 FRONT ELEVATION
SCALE: 1/4" = 1'-0"

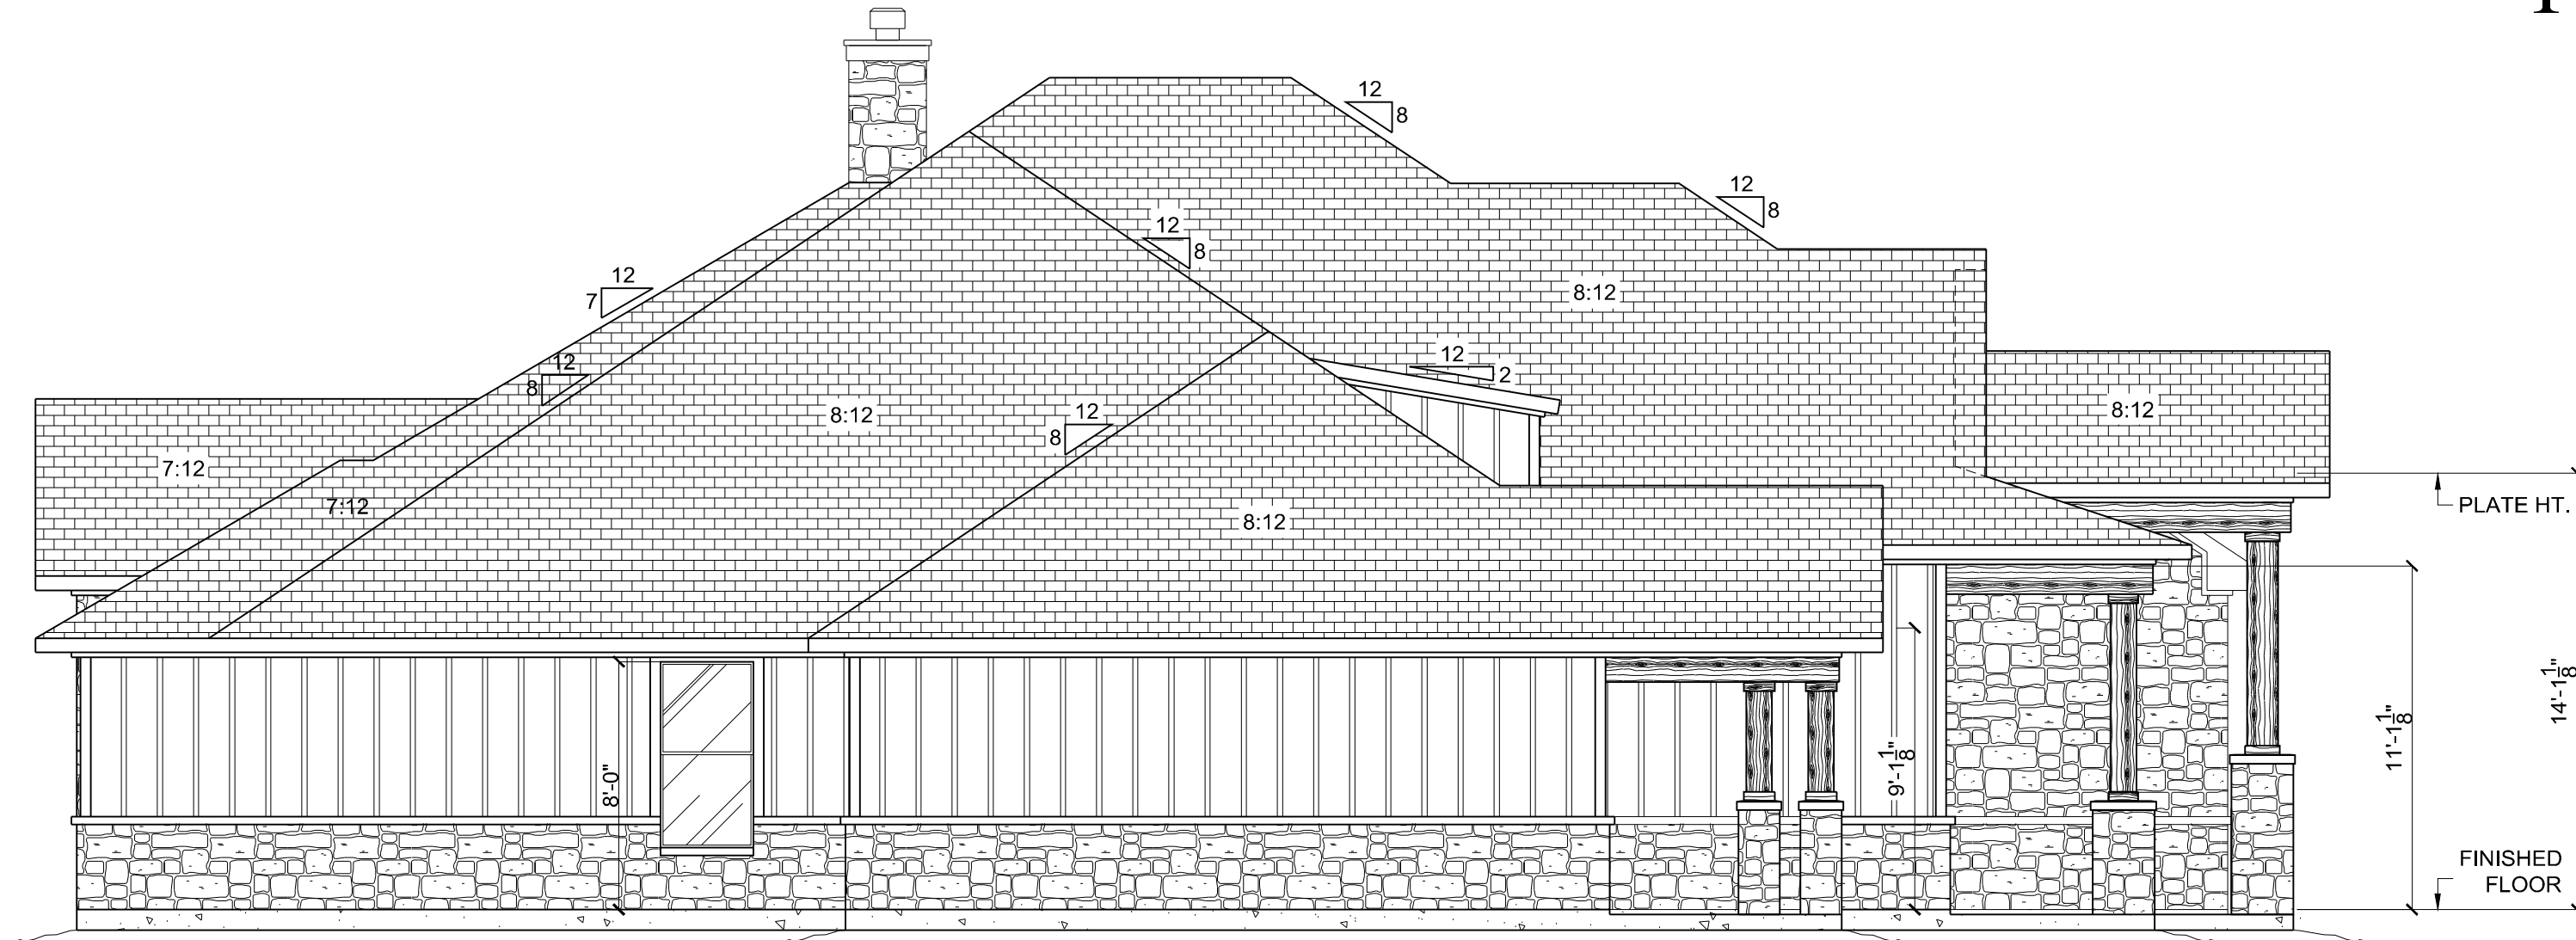


3 LEFT ELEVATION
SCALE: 3/16" = 1'-0"

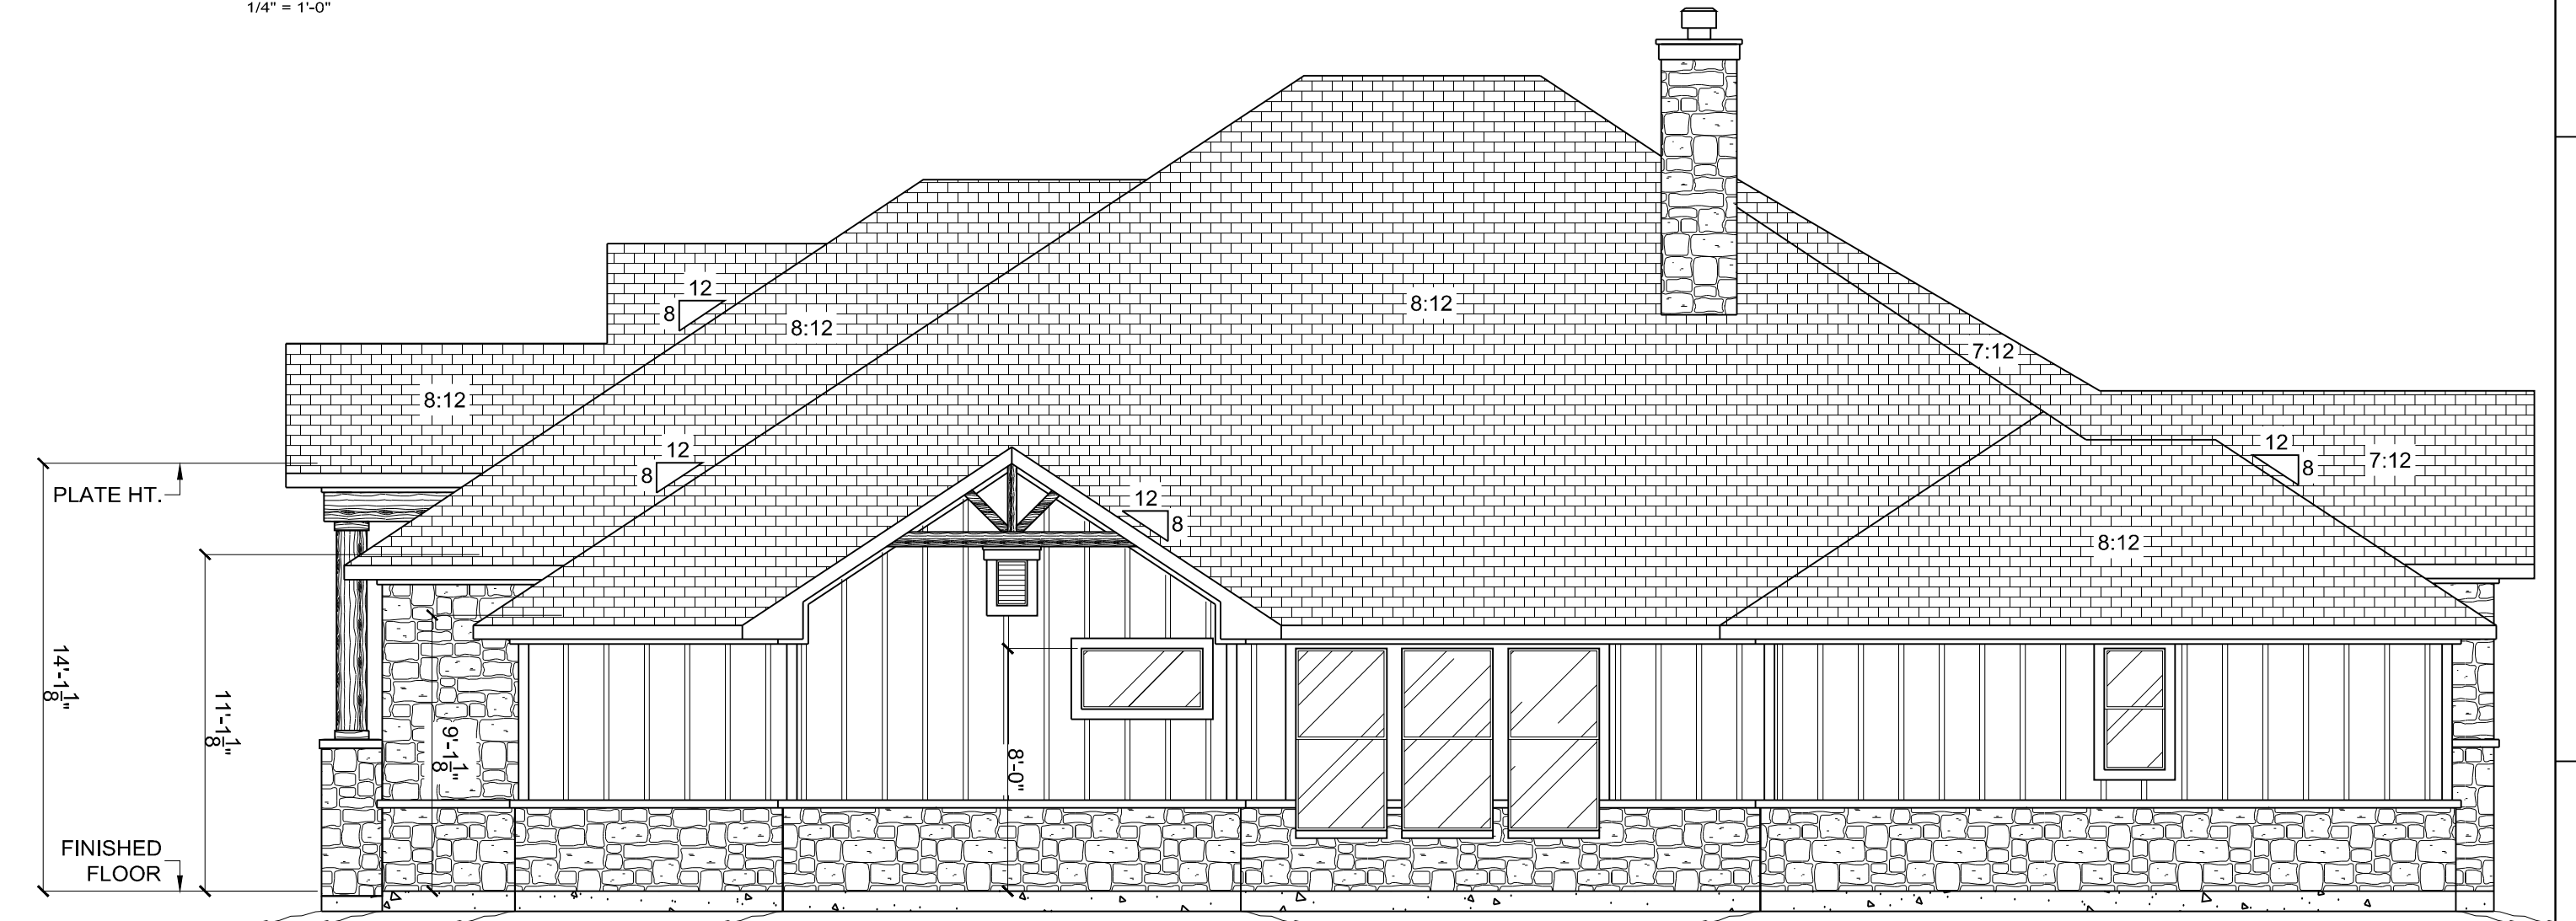

2 RIGHT ELEVATION
SCALE: 3/16" = 1'-0"

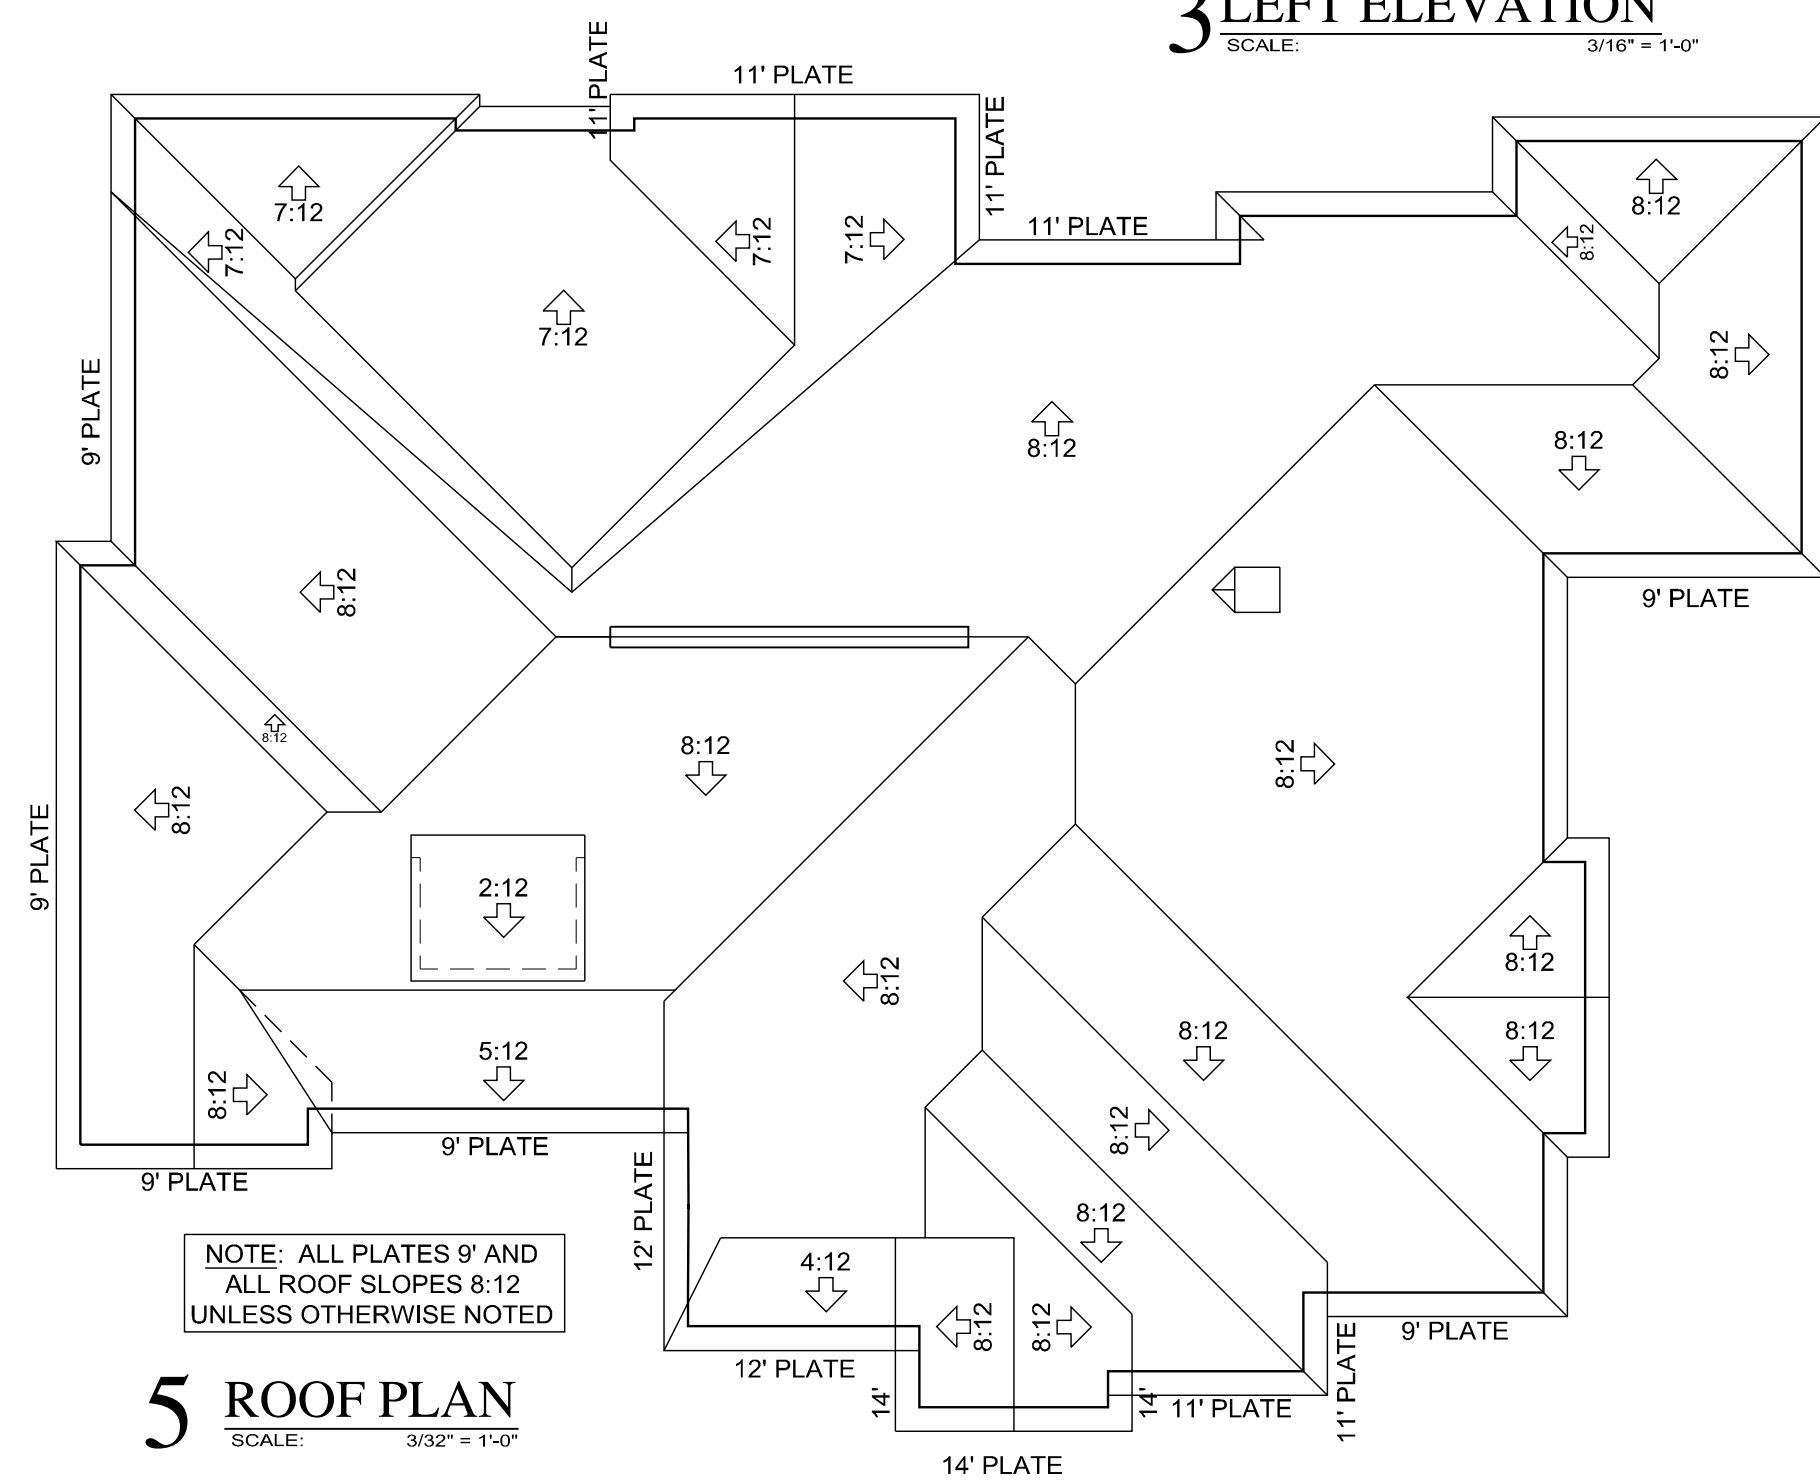

5 ROOF PLAN
SCALE: 3/32" = 1'-0"

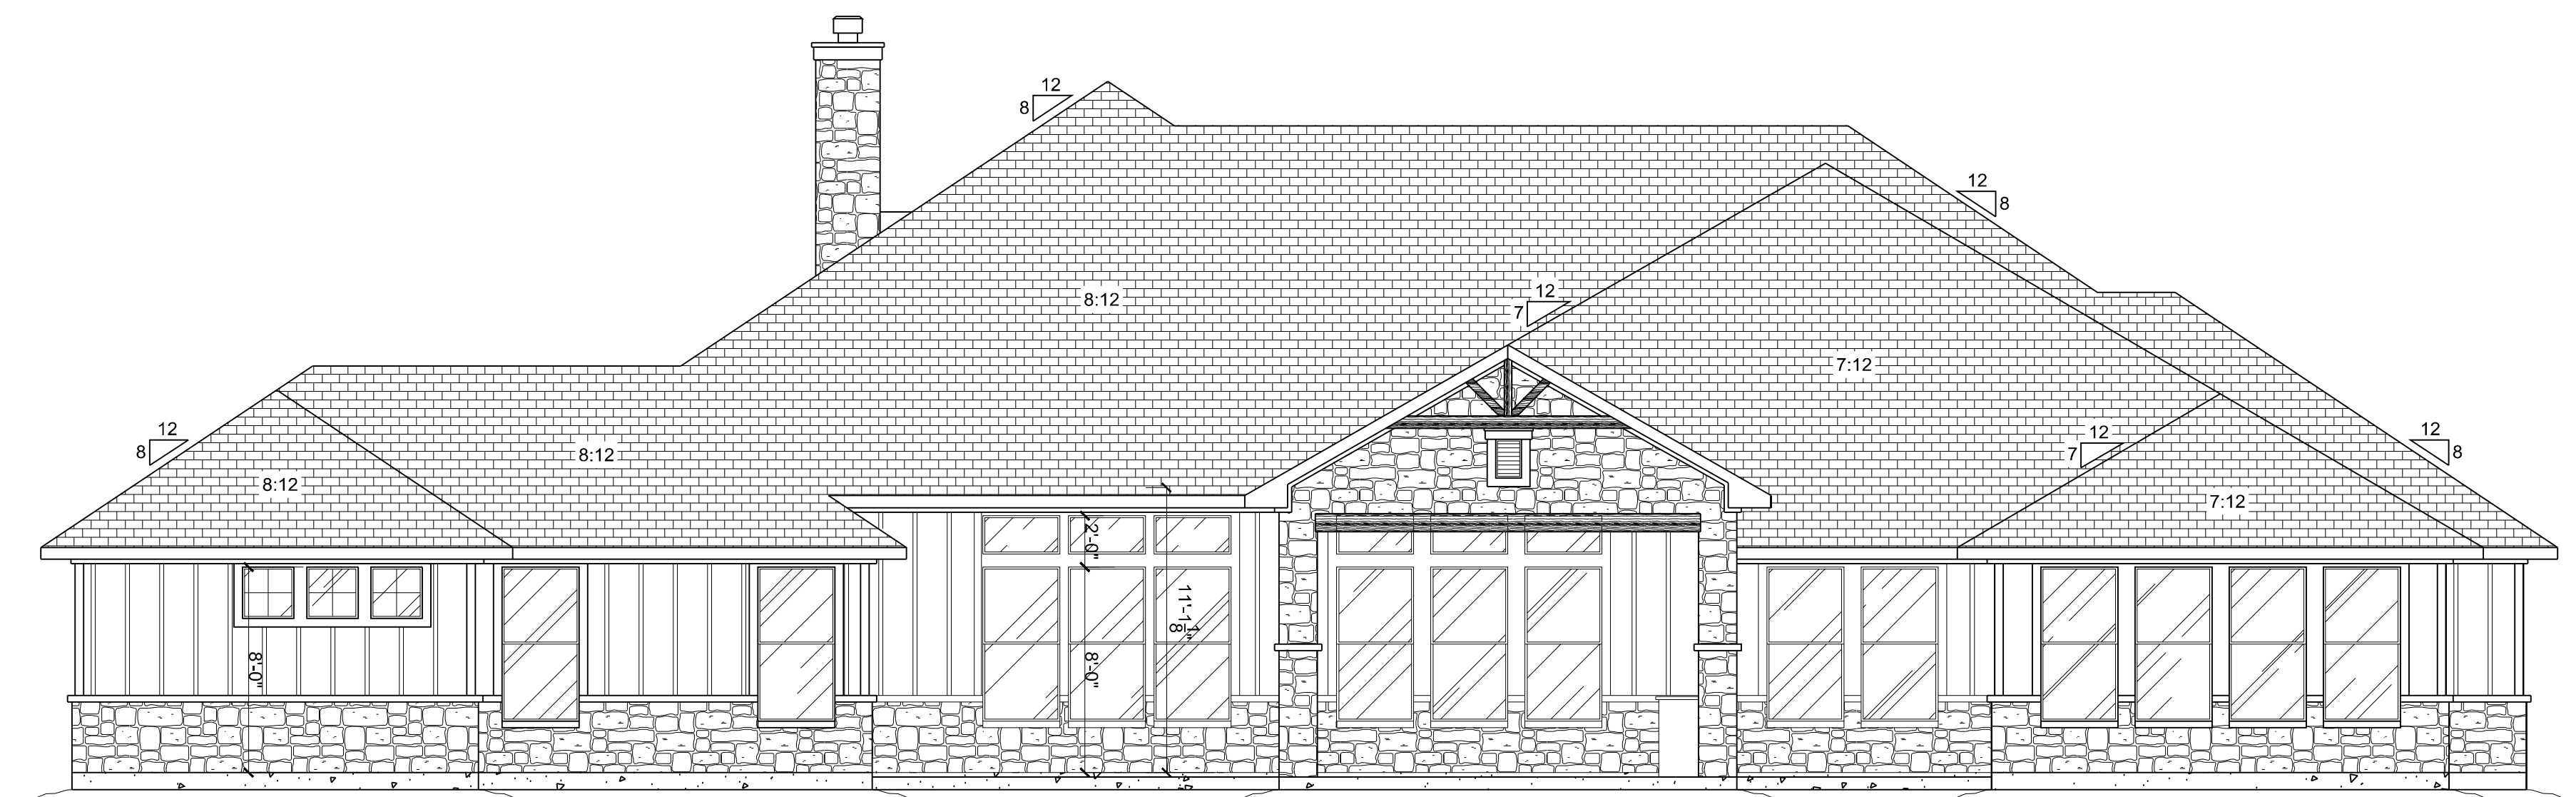

4 REAR ELEVATION
SCALE: 3/16" = 1'-0"

SEM-BLOCKOUT	02-05-14
JTR-REVISIONS PER CLIENT	03-09-14
JH-FOUNDATION, ELEC. DIMS.	05-15-14
JTR-FINAL SET	06-24-14